


"Roof Garden" with Floradrain® FD 40-E

Detail:
Root Ball Anchorage

System build-up

- 1.1.1 Tree/shrub
- 1.1.2 Lawn, perennials, ...
- 1.2.1 System Substrate "Roof Garden" or System Substrate "Lawn", 350 mm
- 1.2.2 Zincolit® Plus as sub-substrate
- 1.3 Filter Sheet TG
- 1.4 Floradrain® FD 40-E
- 1.5 Protection Mat 50
- 1.6 Roof construction with root resistant waterproofing

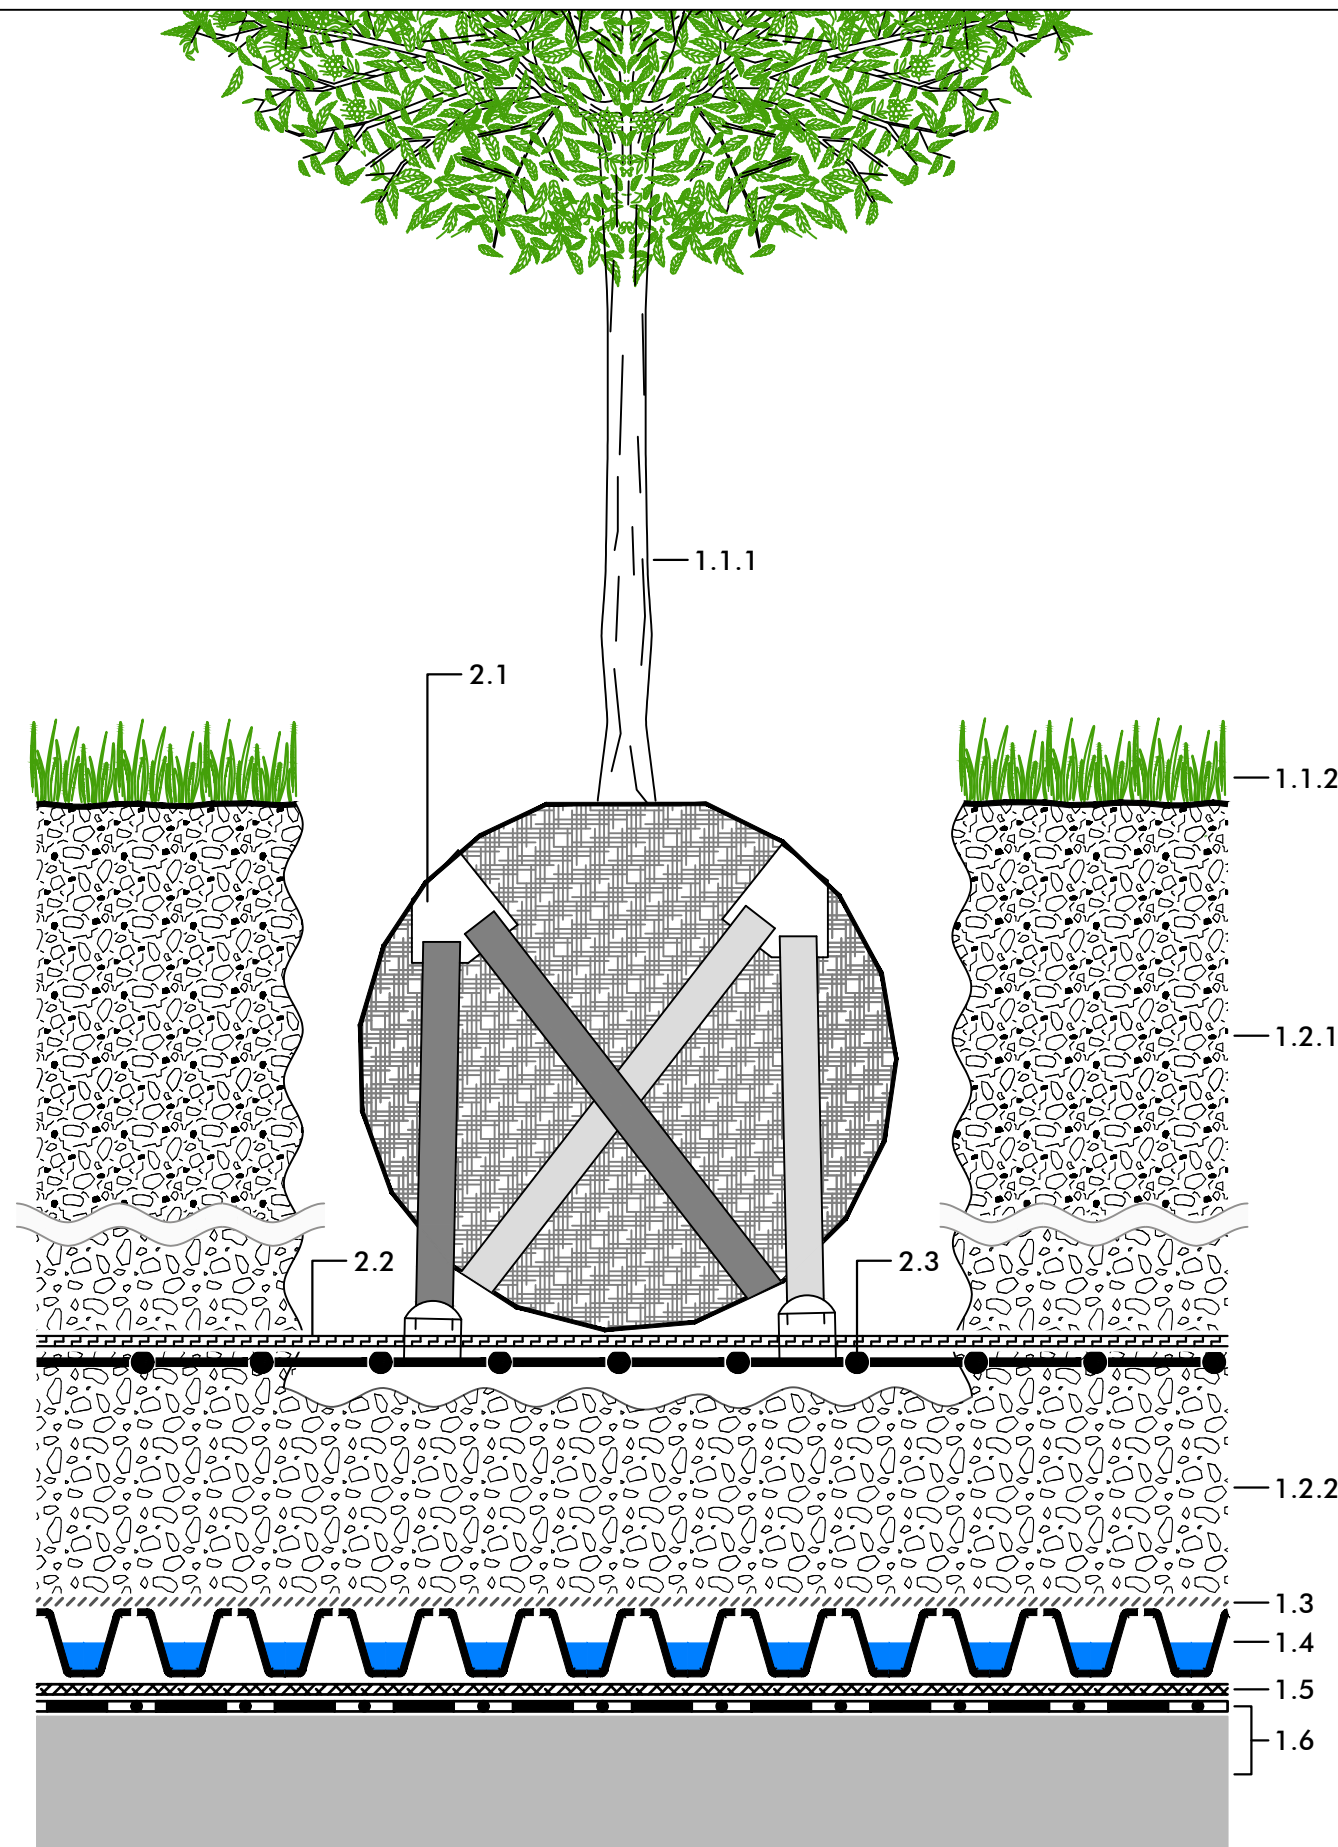

- 2.1 Root ball anchorage
- 2.2 Biologically degradable mat (e.g. coco mat)
- 2.3 Reinforcement steel mash

Note:
The detailed solution shown here refers mainly to the ZinCo System Build-up. The roof construction itself as well as any other constructions are shown schematically and must be planned according to the relevant standards and guidelines.

Project:
-

Version: 10.12.2018 **Reviewed:** JGI/ EVo **Scale:** none **Size:** A 3

Baumv01_Int_FD40_Fd0.dwg

Authorized by ZinCo GmbH, Lise-Meitner-Str. 2,
72622 Nuertingen/ Germany; Tel: ++49/7022-6003-0
info@zinco-greenroof.com; www.zinco-greenroof.com



Subject to technical alterations and printing errors.