


"Roof Garden" with Floradrain® FD 40-E

Detail:
Root Ball Anchorage with ZinCo Robafix®

Build-up proposal

- 1.1 Tree / shrub
- 1.2 Lawn, perennials, ...
- 1.3 System Substrate "Roof Garden" or System Substrate "Lawn", 200 - 350 mm
- 1.4 Zincolit® Plus as sub-substrate
- 1.5 Filter Sheet TG
- 1.6 Floradrain® FD 40-E
- 1.7 Protection Mat 50
- 1.8 Roof construction with root resistant waterproofing

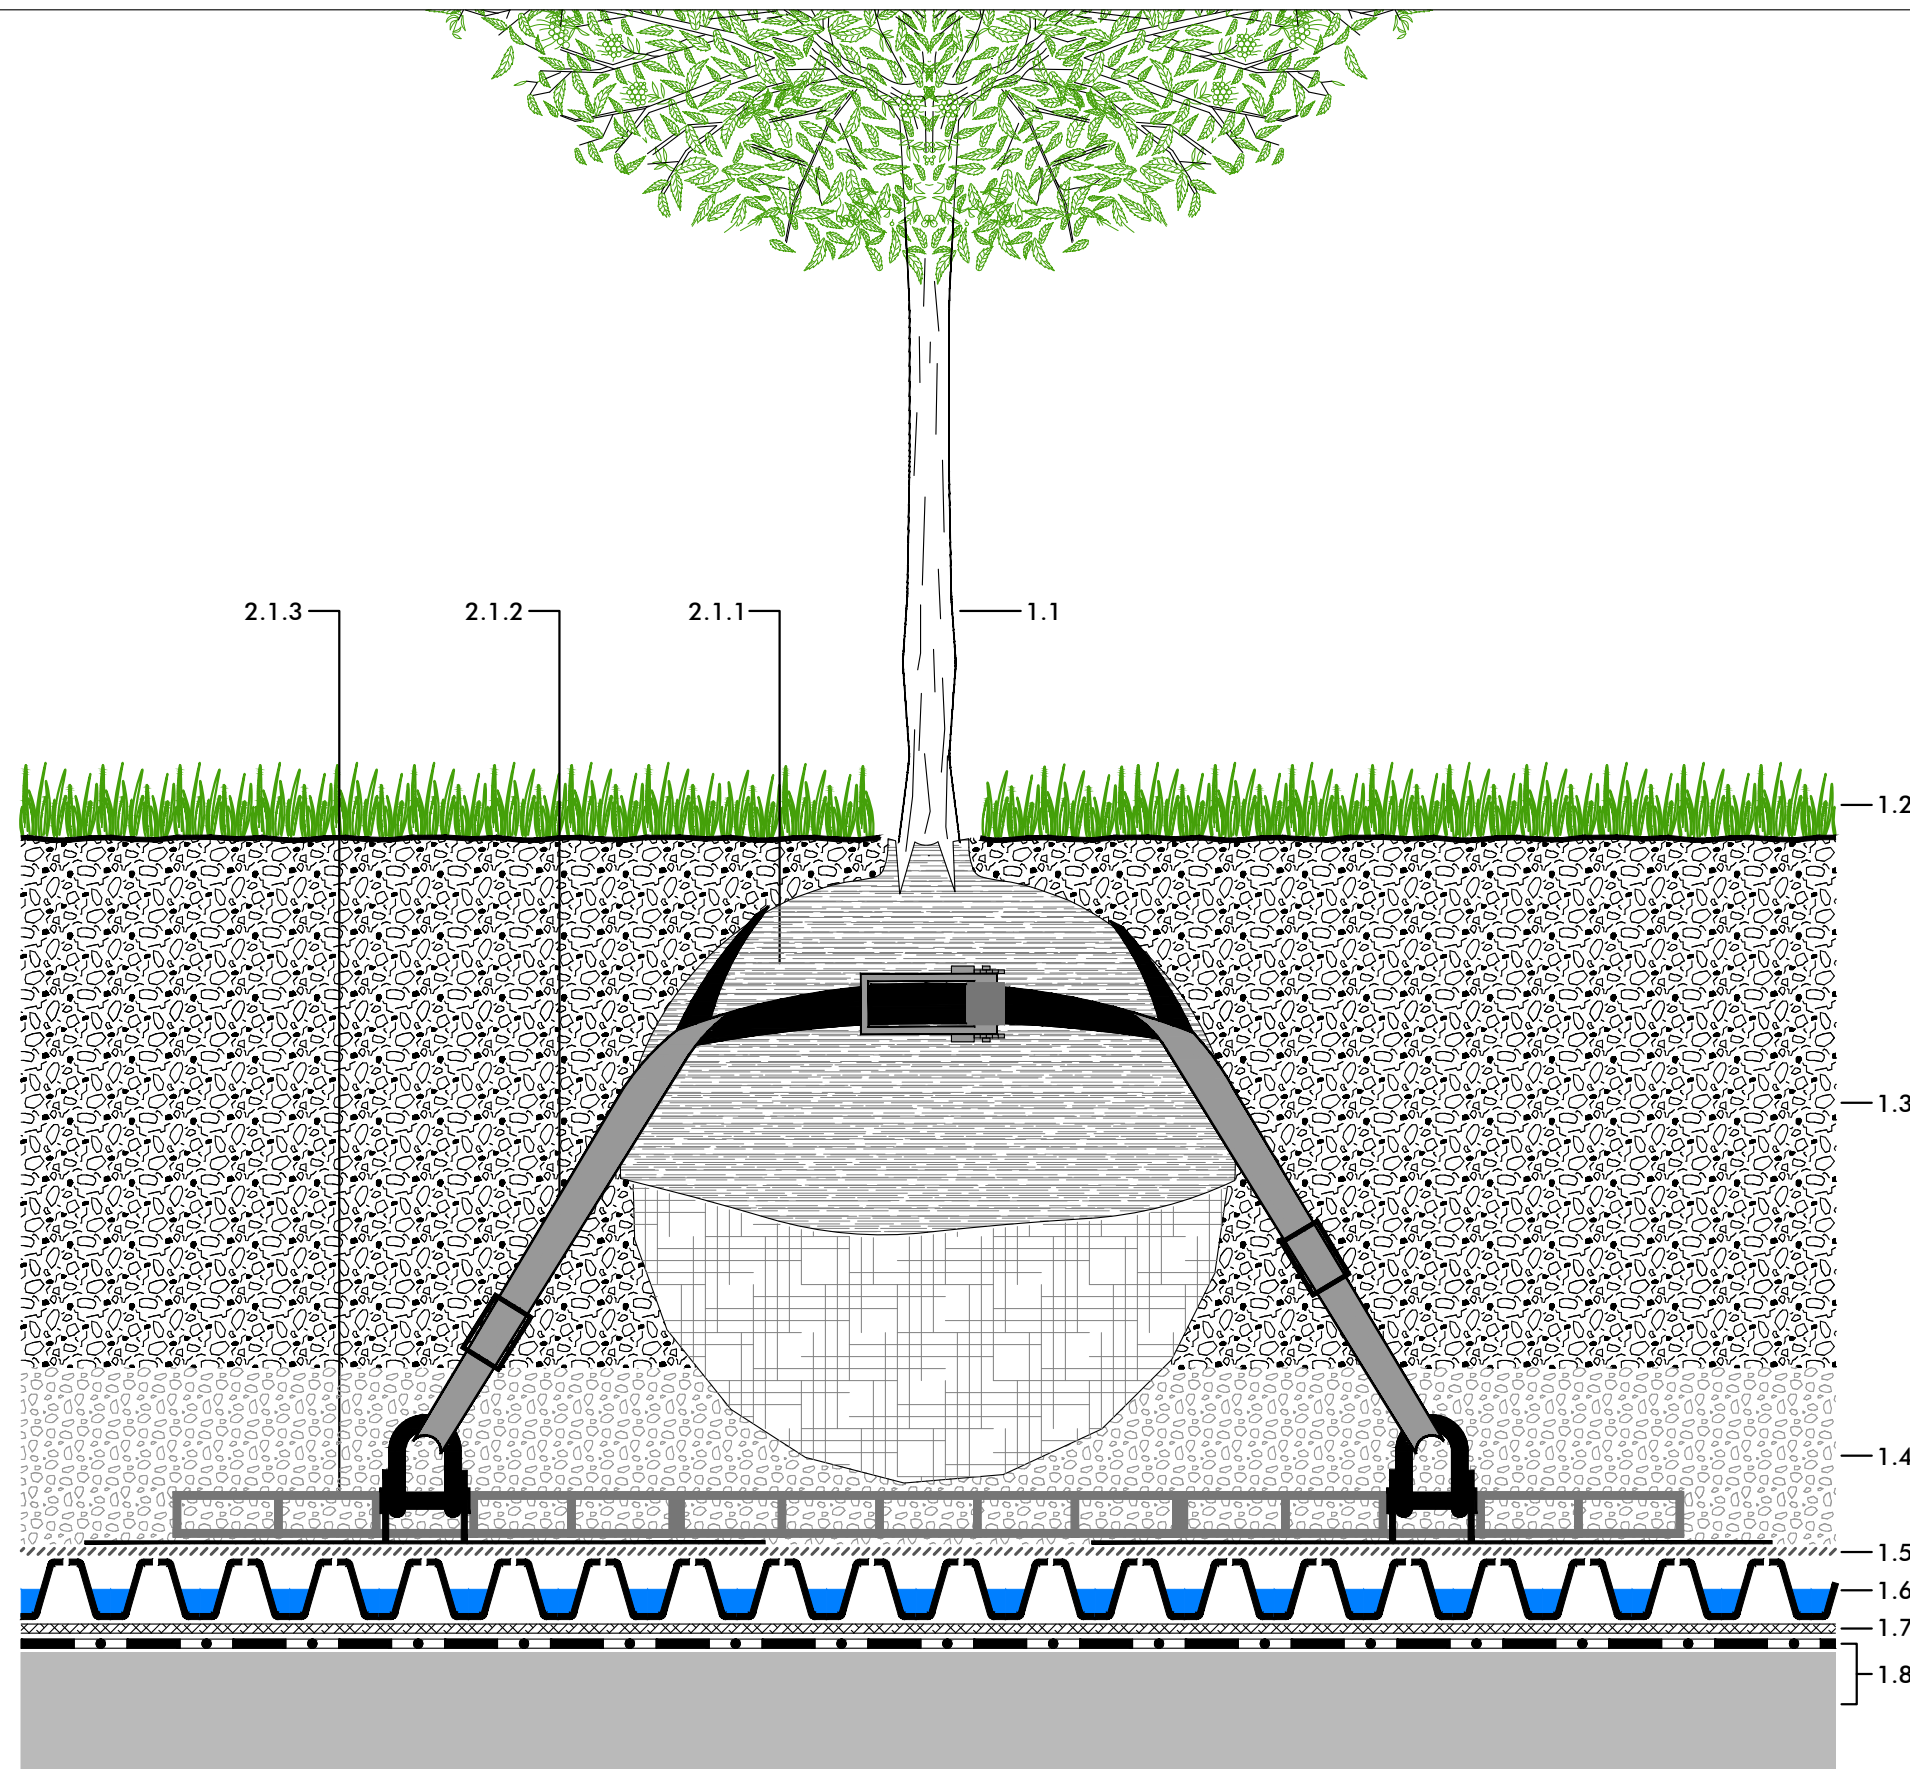

2.1 Root Ball Anchorage System Robafix® consisting of:

- 2.1.1 Coco mat
- 2.1.2 Tightening straps
- 2.1.3 Grid elements with fixing points

Note:
The detailed solution shown here refers mainly to the ZinCo System Build-up. The roof construction itself as well as any other constructions are shown schematically and must be planned according to the relevant standards and guidelines.

Project:
-

Version: 04.12.2018 EVo/ EVo - **Reviewed:** - **Scale:** none **Size:** A 3

Baumv02_Int_FD40_Fd0.dwg

Authorized by ZinCo GmbH, Lise-Meitner-Str. 2,
72622 Nuertingen/ Germany; Tel: ++49/7022-6003-0
info@zinco-greenroof.com; www.zinco-greenroof.com

Subject to technical alterations and printing errors.

