




- 2.1 Roof penetration / chimney
- 2.2 Gravel
- 2.3 Shear fix LF 300
- 2.4 Eaves Profile TRP 140
- 2.5 Moisture- and Protection Mat BSM 64

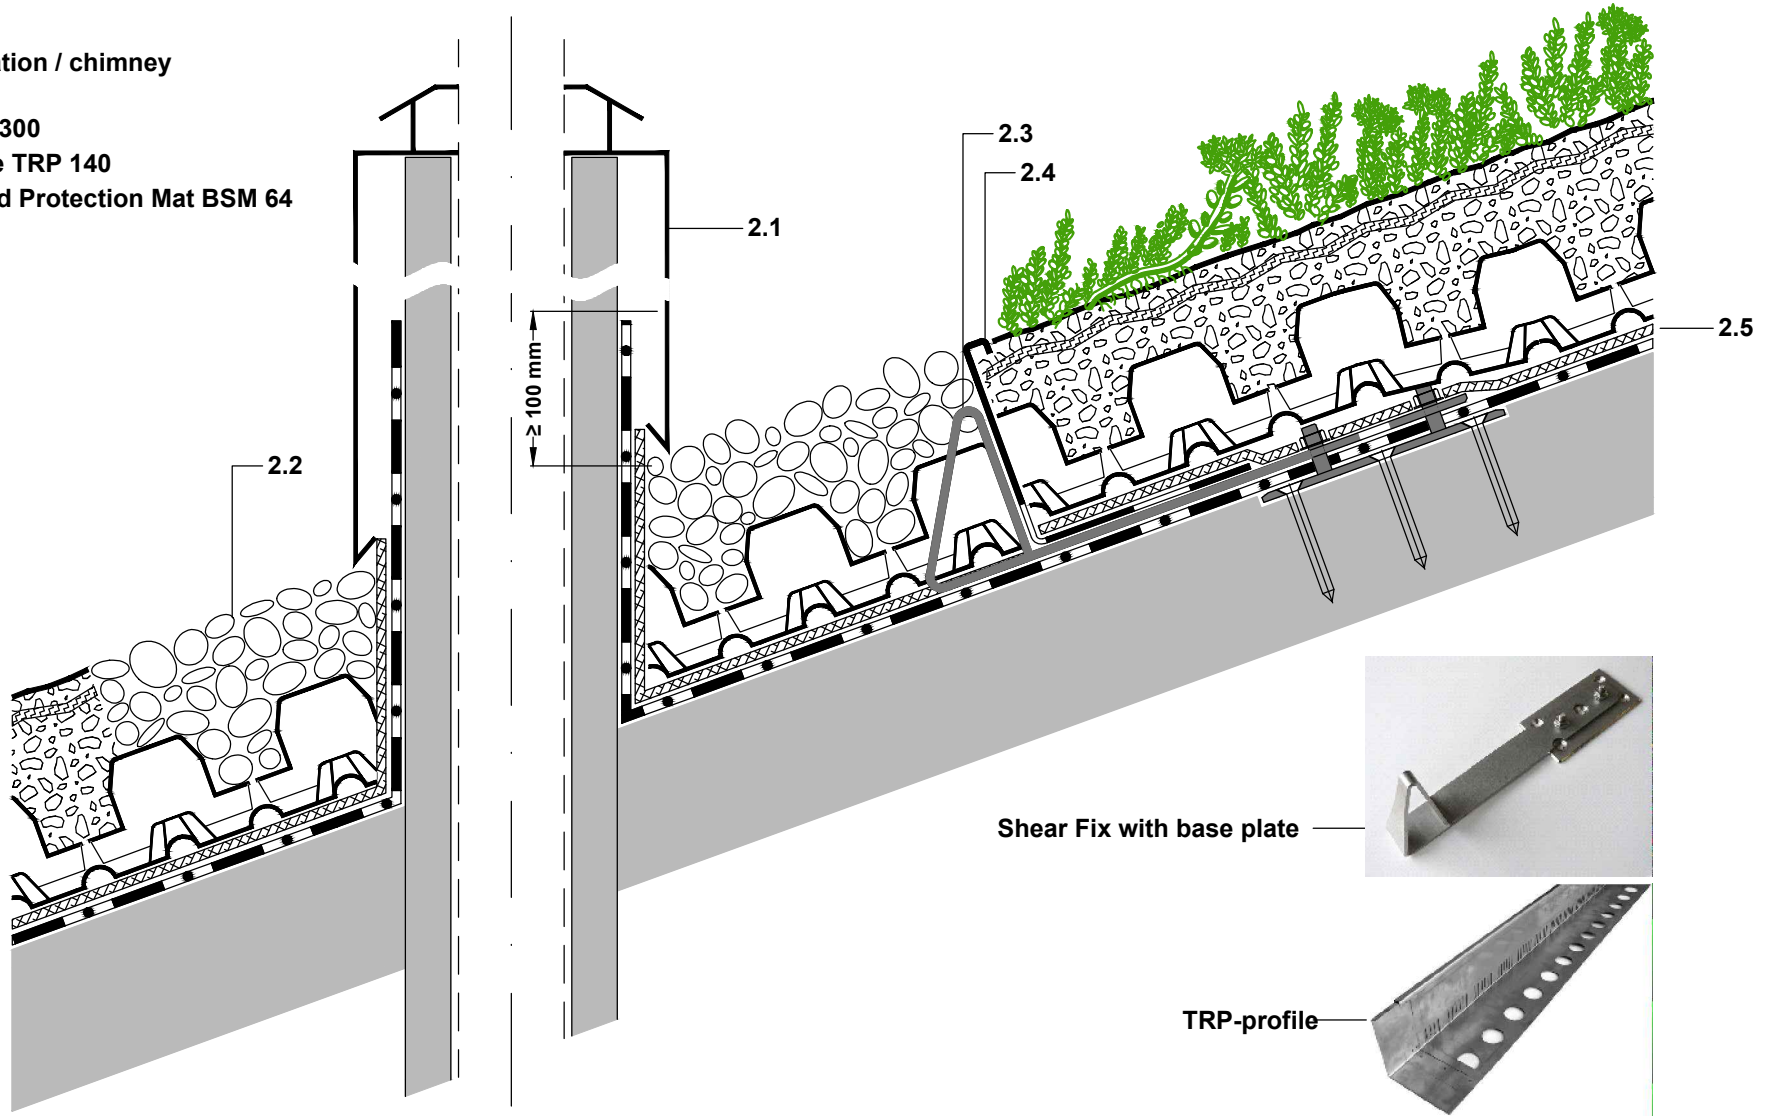

PLEASE NOTE:
 THIS DETAILED SOLUTION MAINLY REFERS TO THE GREEN ROOF SYSTEM. THE ROOF CONSTRUCTION IS ONLY SCHEMATIC. THE DIMENSIONS SHOWN ARE REQUIRED DIMENSIONS FOR THE ZINCO GREEN ROOF SYSTEM. IN SOME CASES, LOCAL CODES AND STANDARDS MAY REQUIRE GREATER DIMENSIONS FOR A PARTICULAR APPLICATION. THE DESIGNER / PLANER MUST VERIFY COMPLIANCE WITH LOCAL CODES AND STANDARDS.

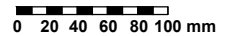

	Issued on: 16.05.2014	System: 'Pitched Green Roof' with Floraset®FS75	Drawing title: Roof Penetration with Shear Barrier, Eaves profile TRP 140 with Shear Fix pbi	Drawn by:
	Modified: 26.09.2014 15:45		Job title: -STANDARD ARCHITECTURAL DETAIL-	Scale: 1:5
File: CAD_en_PGR_FS75_Pr_Chimn02.dwg			Subject to technical alterations and printing errors; Authorized by ZinCo GmbH, 72622 Nuertingen, Germany Tel. ++49/7022/6003-100 Fax ++49/7022/6003-100, e-mail: info@zinco-greenroof.com, www.zinco-greenroof.com	