


"Roof Garden" with Floradrain® FD 60 neo

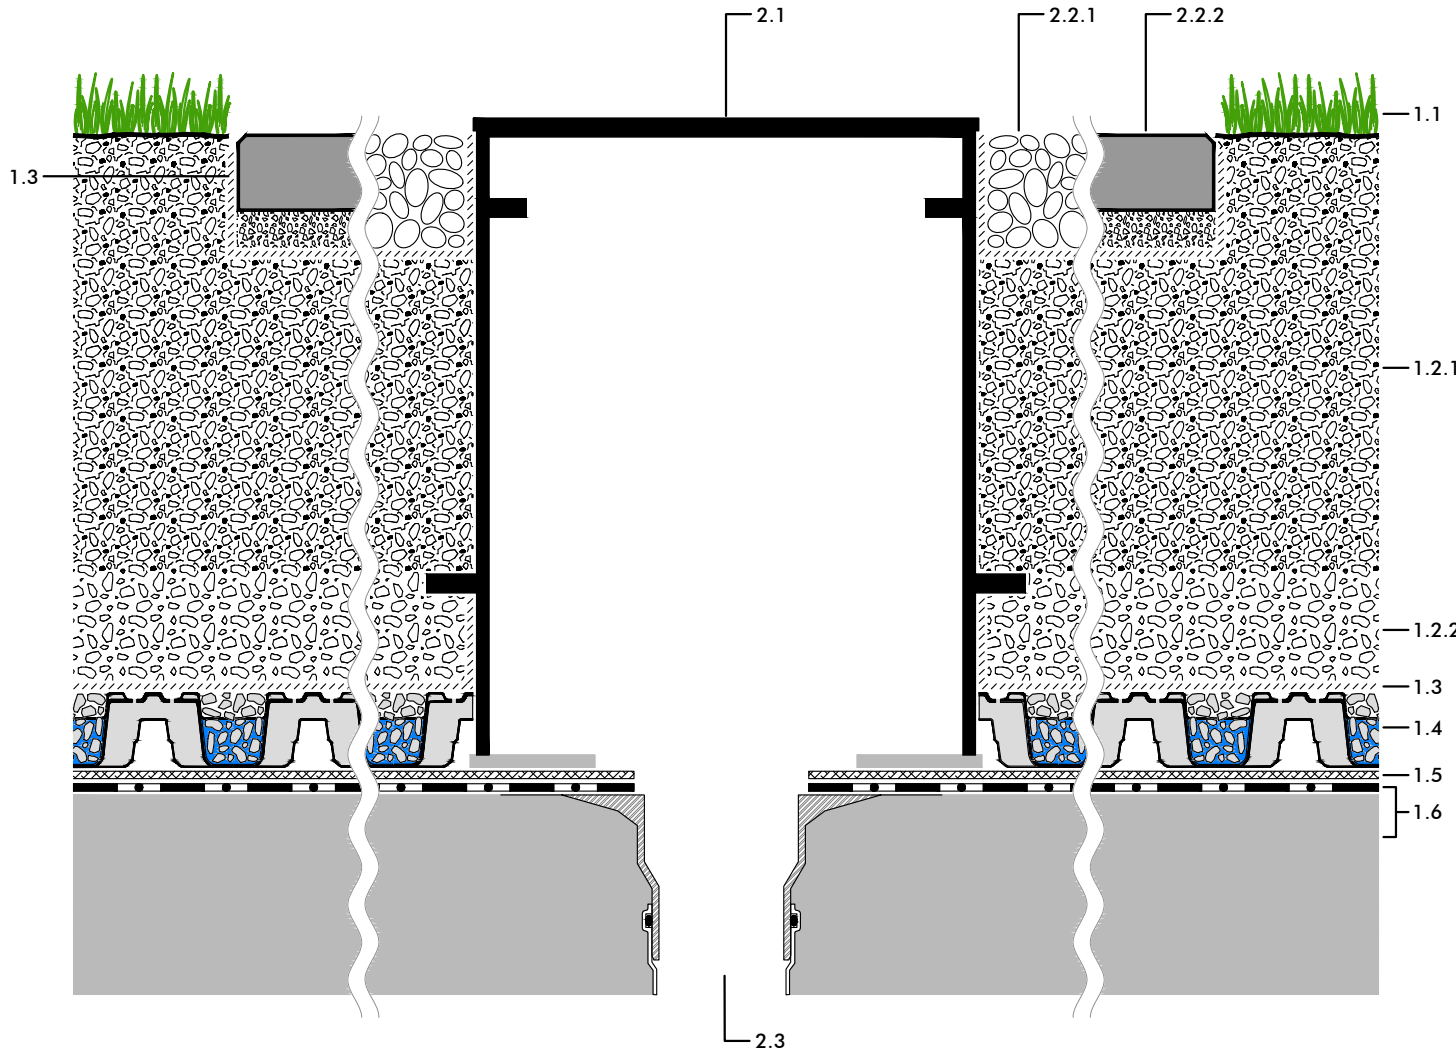

- 2.1 Inspection Chamber KS 52
- 2.2 Strip of gravel or paver
- 2.3 Roof outlet

Detail:
Roof Outlet with Inspection Chamber

System build-up

- 1.1 Lawn, perennials, with sufficient substrate depth also shrubs and small trees
- 1.2.1 System Substrate "Roof Garden" or System Substrate "Lawn", 350 mm
- 1.2.2 Zincolit® Plus as sub-substrate
- 1.3 Filter Sheet SF
- 1.4 Floradrain® FD 60 neo filled with ca. 27 l/m² Zincolit® Plus, (diffusion openings facing upwards)
- 1.5 Protection Mat ISM 50
- 1.6 Roof construction with root resistant waterproofing

Note:

The detailed solution shown here refers mainly to the ZinCo System Build-up. The roof construction itself as well as any other constructions are shown schematically and must be planned according to the relevant standards and guidelines.

Project:

-

Version: 14.12.2018 **Reviewed:** JGI/ EVo **Scale:** none **Size:** A 4

Abgr01_Int_FD60_Fd0.dwg

Authorized by ZinCo GmbH, Lise-Meitner-Str. 2,
72622 Nuertingen/ Germany; Tel: + +49/7022-6003-0
info@zinco-greenroof.com; www.zinco-greenroof.com

Subject to technical alterations and printing errors.

