


FILTERPAVE®



GLASS PROPERTIES- THE GLASS SHALL BE PROCESSED USING SOILTEC'S PATENTED PROCEDURE FOR USE IN THE FILTERPAVE POROUS PAVEMENT SYSTEM. ONLY GLASS PURCHASED THROUGH SOILTEC OR AN AUTHORIZED AGENT IS ACCEPTABLE.

BINDER PROPERTIES- THE BINDER SHALL BE A UNIQUE ELASTOMERIC BINDING MATERIAL MANUFACTURED SPECIFICALLY FOR USE IN THE FILTERPAVE POROUS PAVEMENT SYSTEM. ONLY BINDER PURCHASED THROUGH SOILTEC OR AN AUTHORIZED AGENT IS ACCEPTABLE.

PARKING AREAS

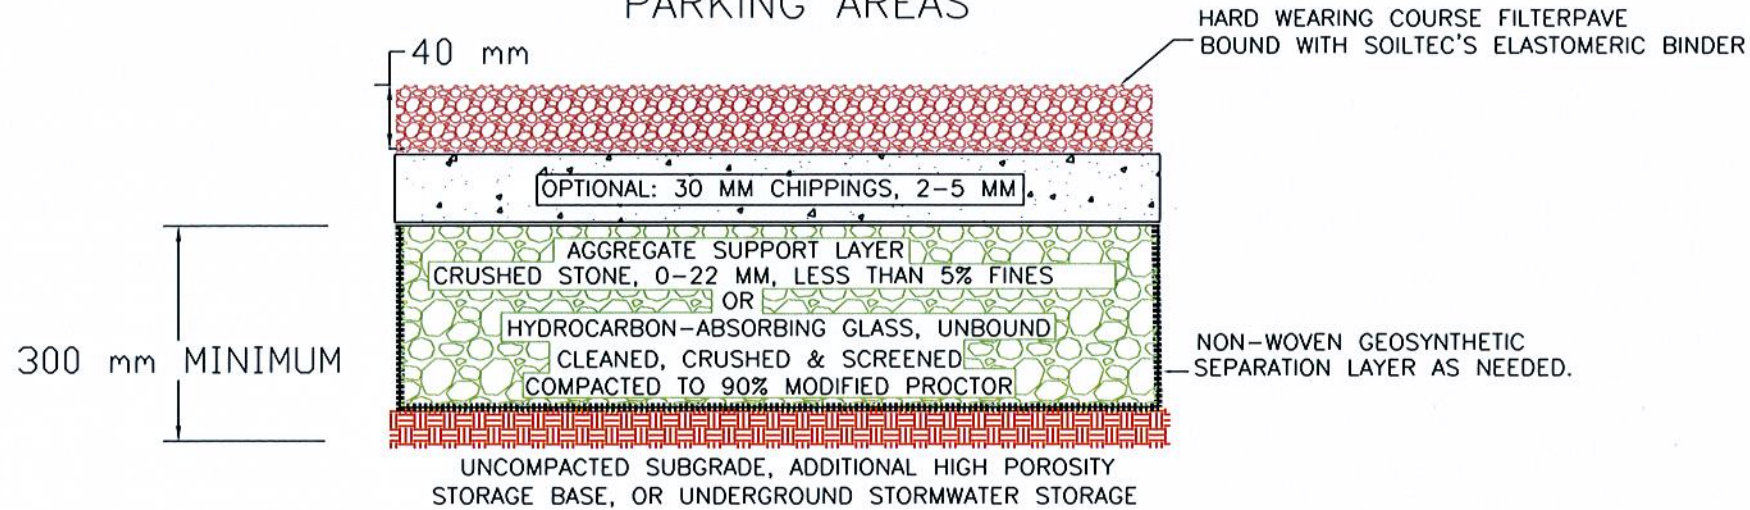

PEDESTRIAN AREAS

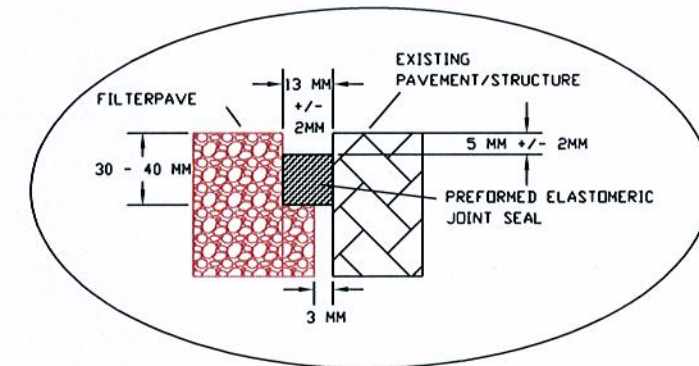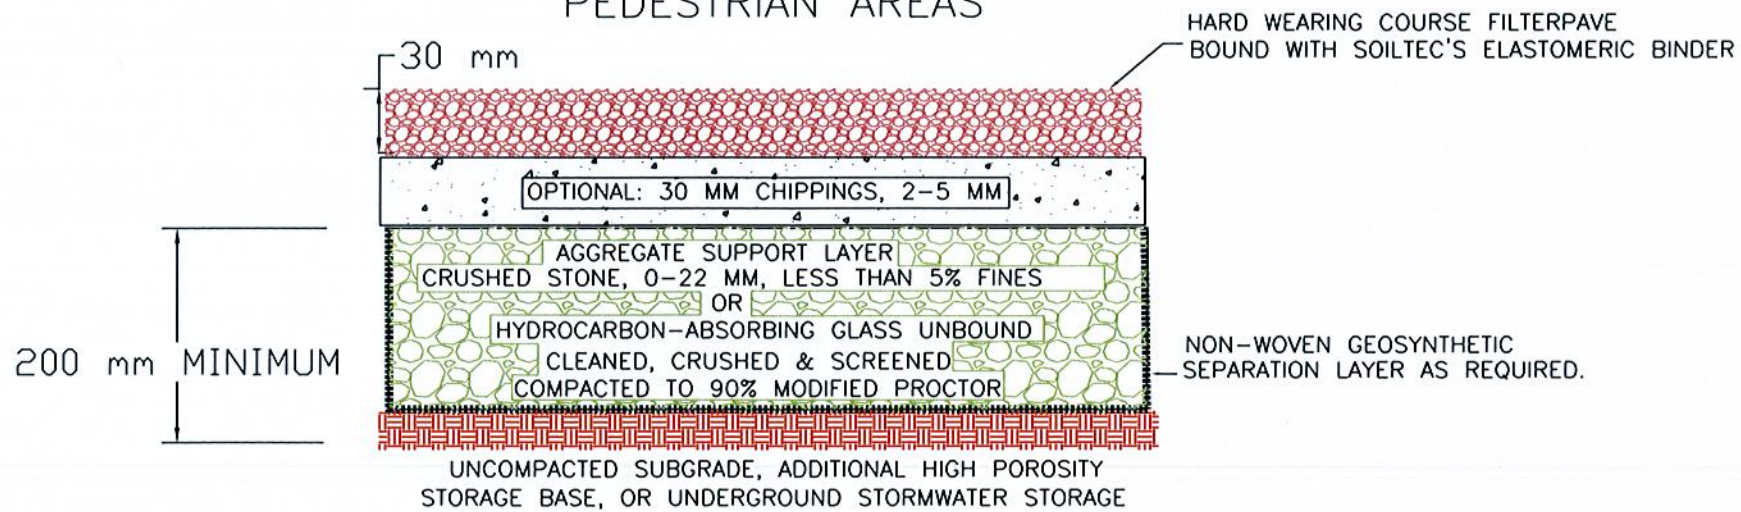

ABUTTING FILTERPAVE TO EXISTING PAVEMENT/STRUCTURES (WHEN JOINT IS REQUIRED)

NOTES: 1) BASE DEPTHS SHOWN ARE MINIMUMS FOR STRUCTURAL STRENGTH. POOR SUBGRADE PERMEABILITY AND/OR AREAS WITH HIGHER THAN AVERAGE RAINFALLS MAY REQUIRE MORE BASE AS A STORAGE RESERVOIR.

2) SUBGRADE TO BE EVALUATED FOR CBR VALUE/ EV2 VALUE AND PERMEABILITY IN ALL CASES

SOILTEC GEOSYSTEMS

FILTERPAVE®
POROUS PAVEMENT SYSTEM

FILTERPAVE IS A REGISTERED TRADEMARK/ PRODUCT OF SOILTEC GMBH.

DATE	JULY 2013	FILE NAME	FILTERPAVE_EN_DWG
SCALE	NTS	SHEET	1