


"Walkway" with Elefeet®

Detail:
Wall Connection with Arm Support

System build-up

- 1.1 Concrete or natural stone slabs, $d \geq 40 \text{ mm}$ *)
- 1.2 Elefeet® Pedestals, height adjustable
(The integrated joint spacer partly need to be removed and if necessary, be replaced by additional joint spacers.)
- 1.3 ES 30 (additional separating layer, e.g. TGF 20 Elastosafe or TGV 21 in case of material incompatibility, where applicable)
- 1.4 Suitable roof construction with root resistant waterproofing (with pressure resistant insulation, if required)

*) Other slab heights are possible if approved by the manufacturer.
Maximum Elefeet® spacing (axial dimension):
600 x 600 mm

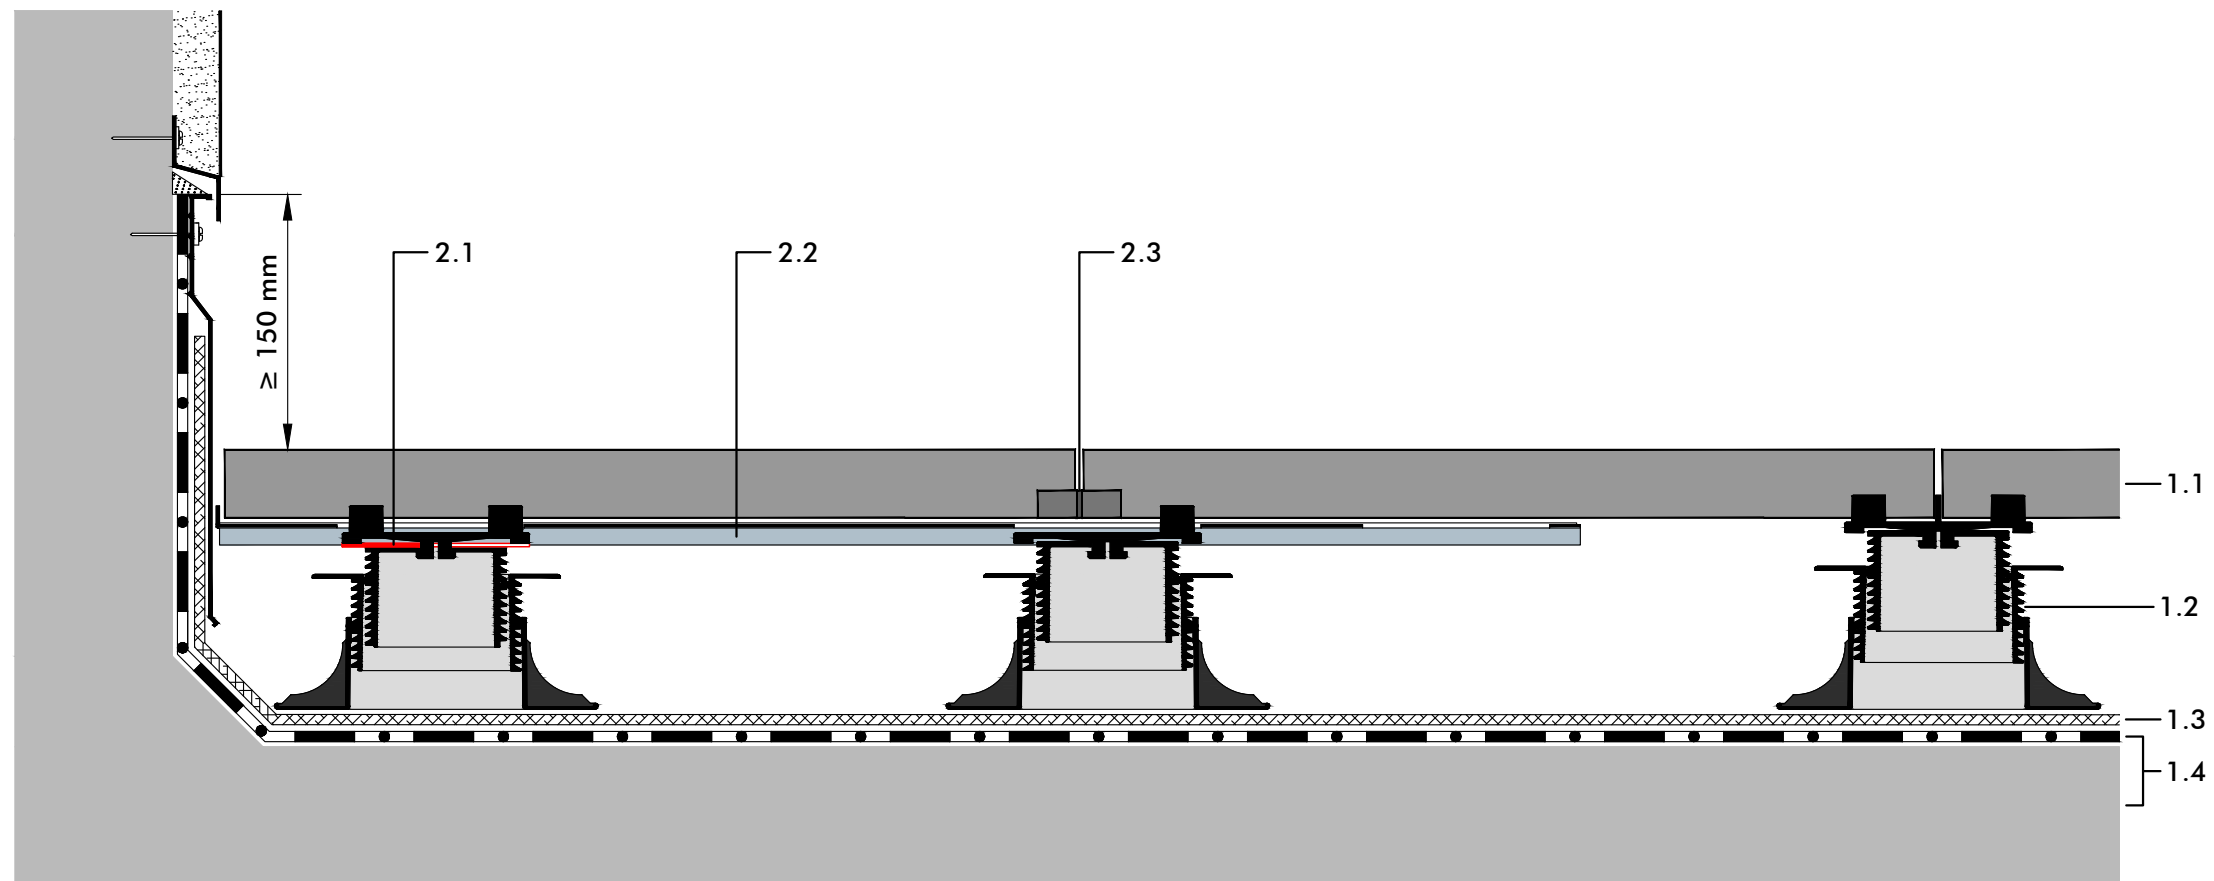

- 2.1 Locking Disc
- 2.2 Cantilever Arm Support
- 2.3 Joint Spacer

Note:
The detailed solution shown here refers mainly to the ZinCo System Build-up. The roof construction itself as well as any other constructions are shown schematically and must be planned according to the relevant standards and guidelines.

Project:
-

Version: 15.01.2019 JGI/ EVo - **Reviewed:** - **Scale:** none **Size:** A 3

Wa01_G+F_Elef_Fd.dwg

Authorized by ZinCo GmbH, Lise-Meitner-Str. 2,
72622 Nuertingen/ Germany; Tel: ++49/7022-6003-0
info@zinco-greenroof.com; www.zinco-greenroof.com

Subject to technical alterations and printing errors.

